
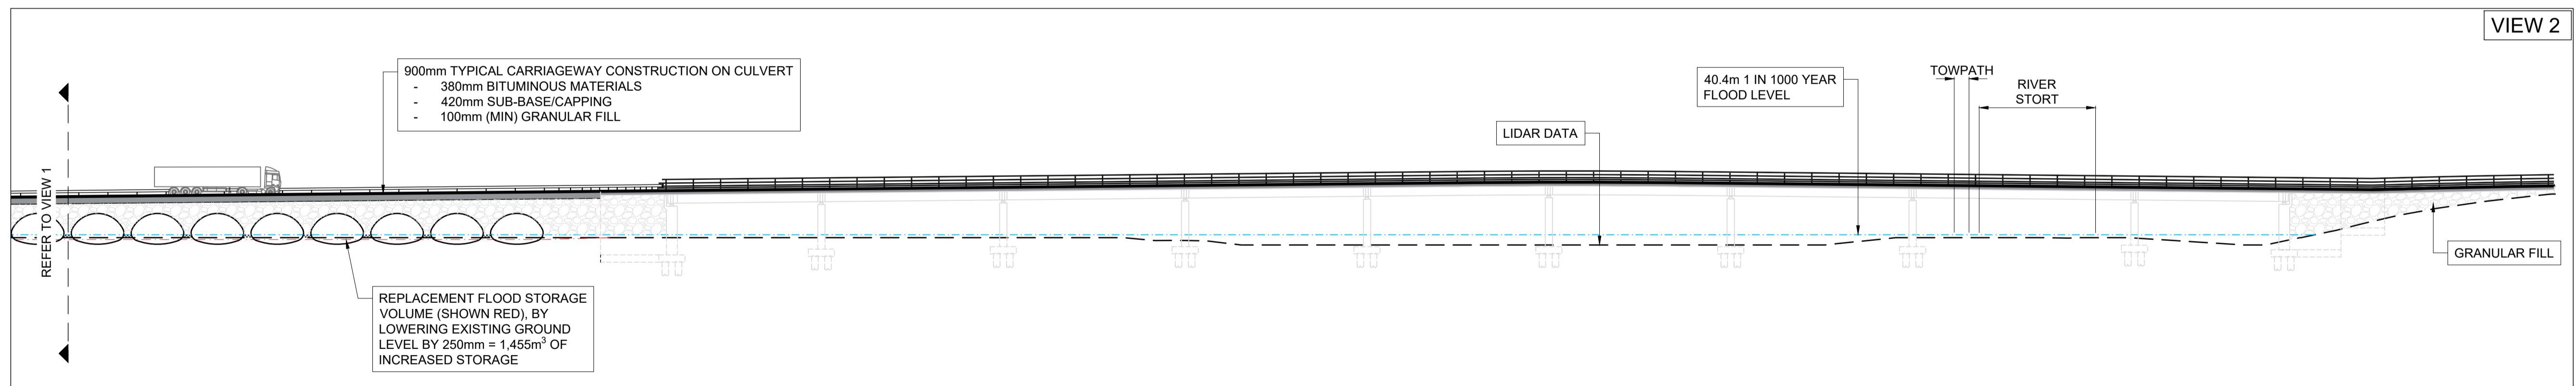


STRUCTURE LOCATION PLAN
SCALE 1:1000

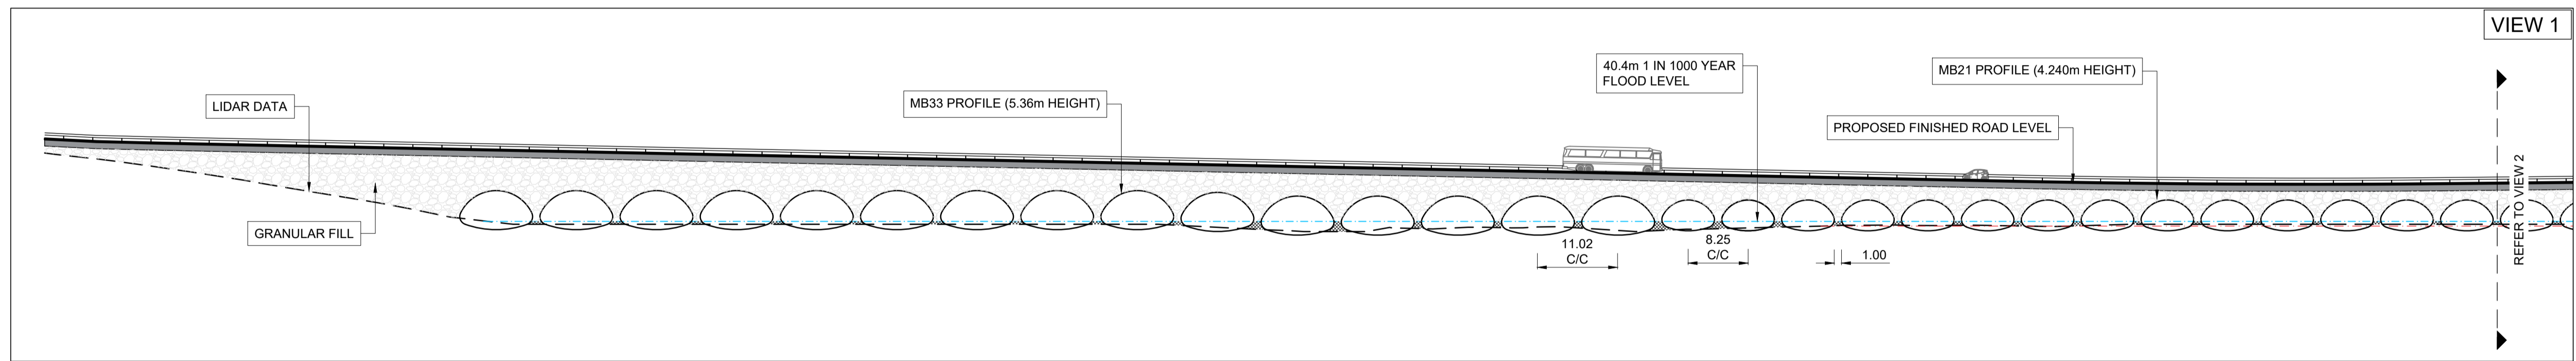

SECTION ALONG ROAD CENTERLINE
SCALE 1:500

REV	DETAILS	DRAWN	CHECKED	DATE	REV	DETAILS	DRAWN	CHECKED	DATE	Notes
P01	ORIGINAL ISSUE	CR	PFM	03.07.20						
P02	VRS System added	CR	PM	14.08.20						

PROJECT: Eastern Stort Crossing		CLIENT: 	
DRAWING TITLE: Eastern Crossing Road 3 Proposed Structure Stort Valley - Sheet 1 of 2 (Location Plan reference: S-PR-EC-004)			
DRAWN: CR	CHECKED: PFM	DATE: 03.07.20	SCALES: As Shown @ A1
DRAWING NUMBER: VD17516-EC-STR-45		REVISION: P02	

Network Building, 97 Tottenham Court Road, London, W1T 4TP
t: 020 7580 7373 e: enquiries@vectos.co.uk