



TYPICAL CROSS SECTION  
SCALE 1:100

MP 200 - MB33 PROFILE  
AREA: 40.15m<sup>2</sup>

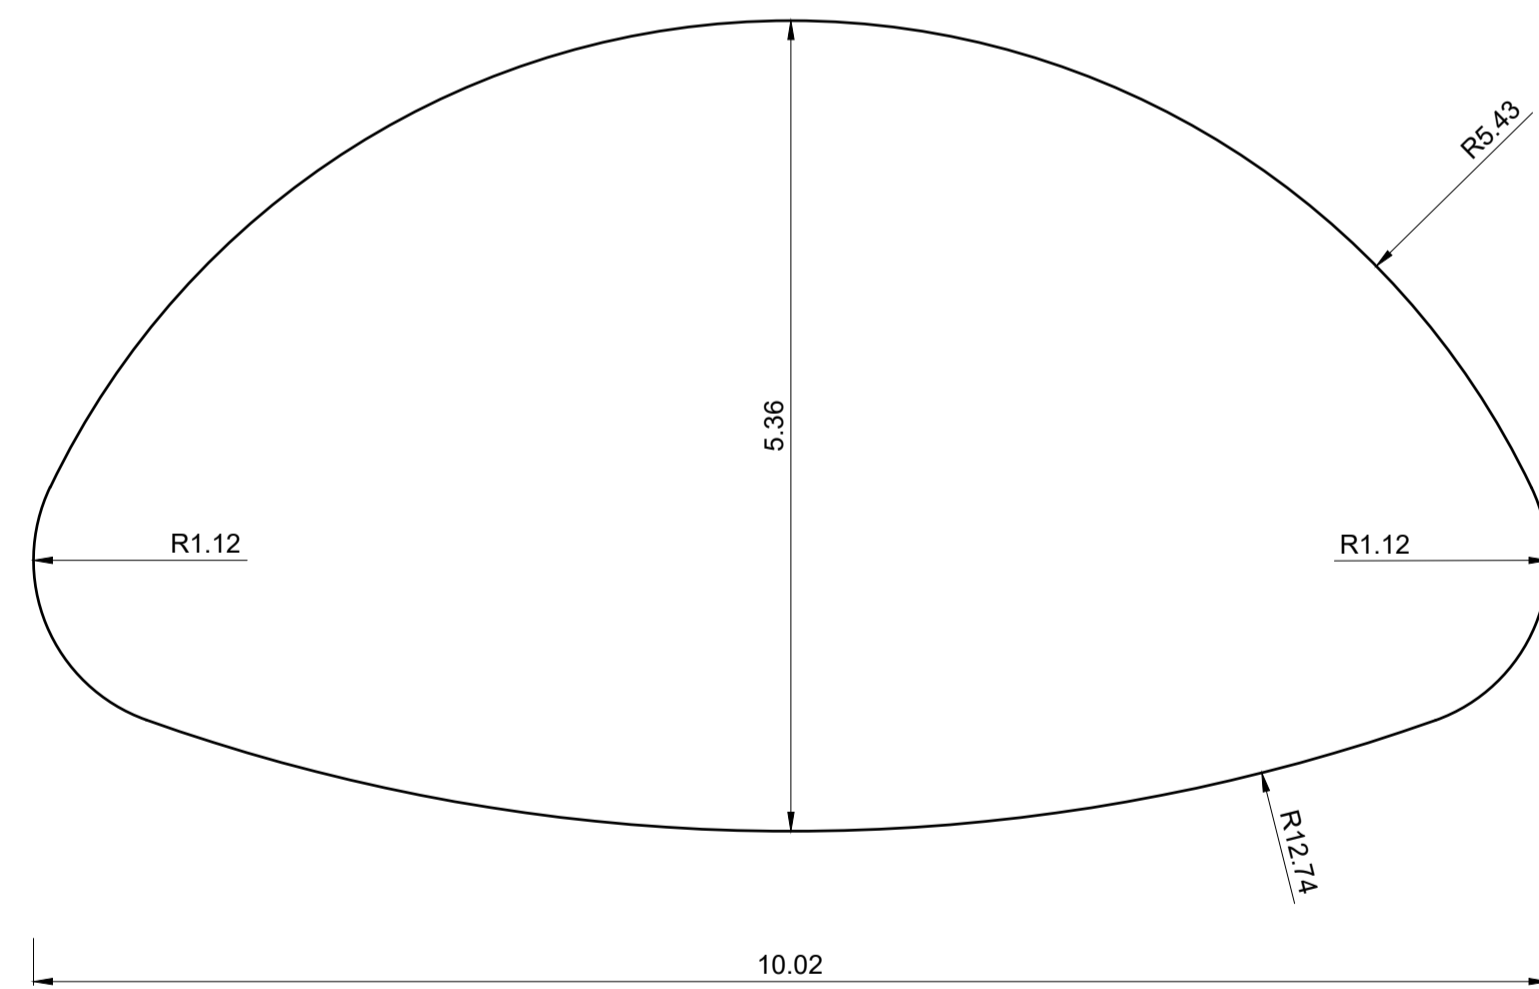

MP 200 - MB21 PROFILE  
AREA: 23.09m<sup>2</sup>

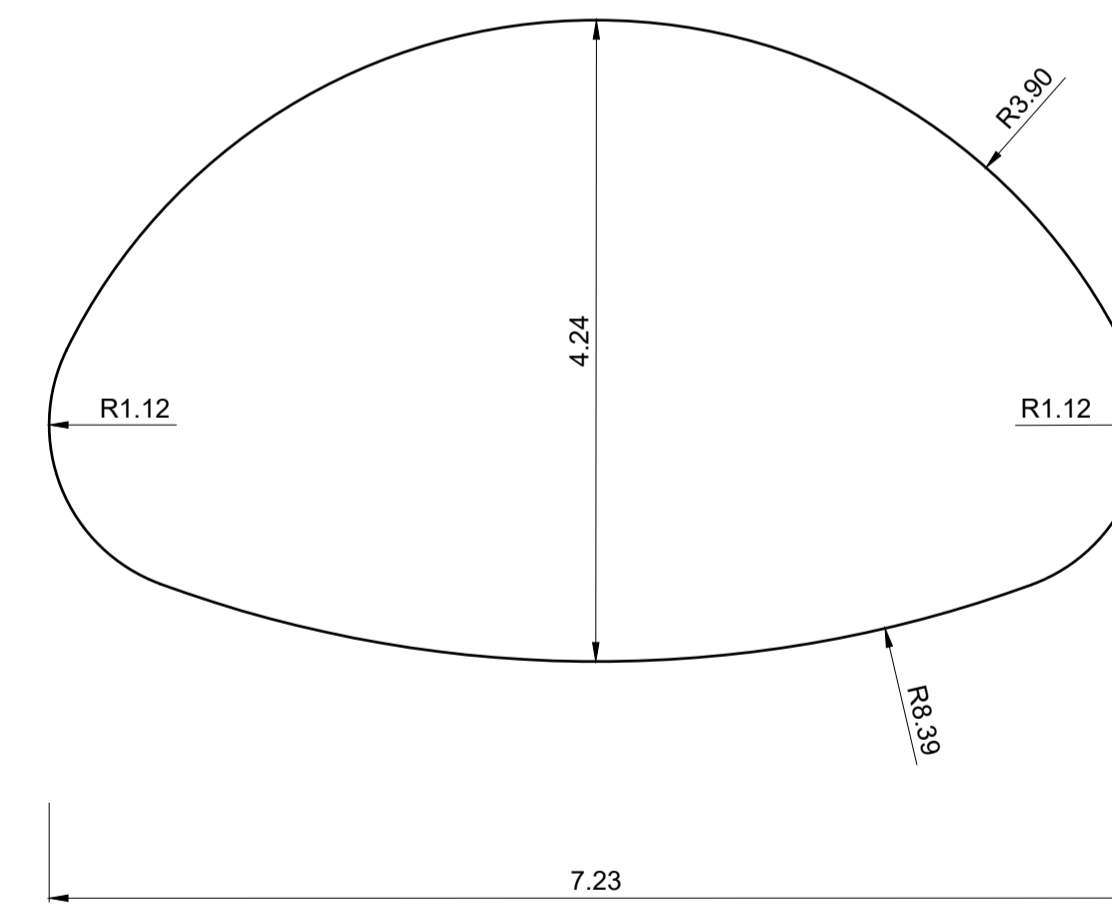

CULVERT CROSS SECTIONS  
SCALE 1:50

REV	DETAILS	DRAWN	CHECKED	DATE	REV	DETAILS	DRAWN	CHECKED	DATE	Notes
P01	ORIGINAL ISSUE	CR	PFM	03.07.20						

PROJECT: <b>Eastern Stort Crossing</b>				CLIENT: 	
DRAWING TITLE: <b>Eastern Crossing Road 3 Proposed Structure Stort Valley - Sheet 2 of 2 (Location Plan reference: S-PR-EC-004)</b>					
DRAWN: CR		CHECKED: PFM		DATE: 03.07.20	
SCALES: <b>As Shown @ A1</b>				DRAWING NUMBER: <b>VD17516-EC-STR-46</b>	
				REVISION: <b>P01</b>	