




**TYPICAL SECTION THROUGH DECK**  
Scale 1:50

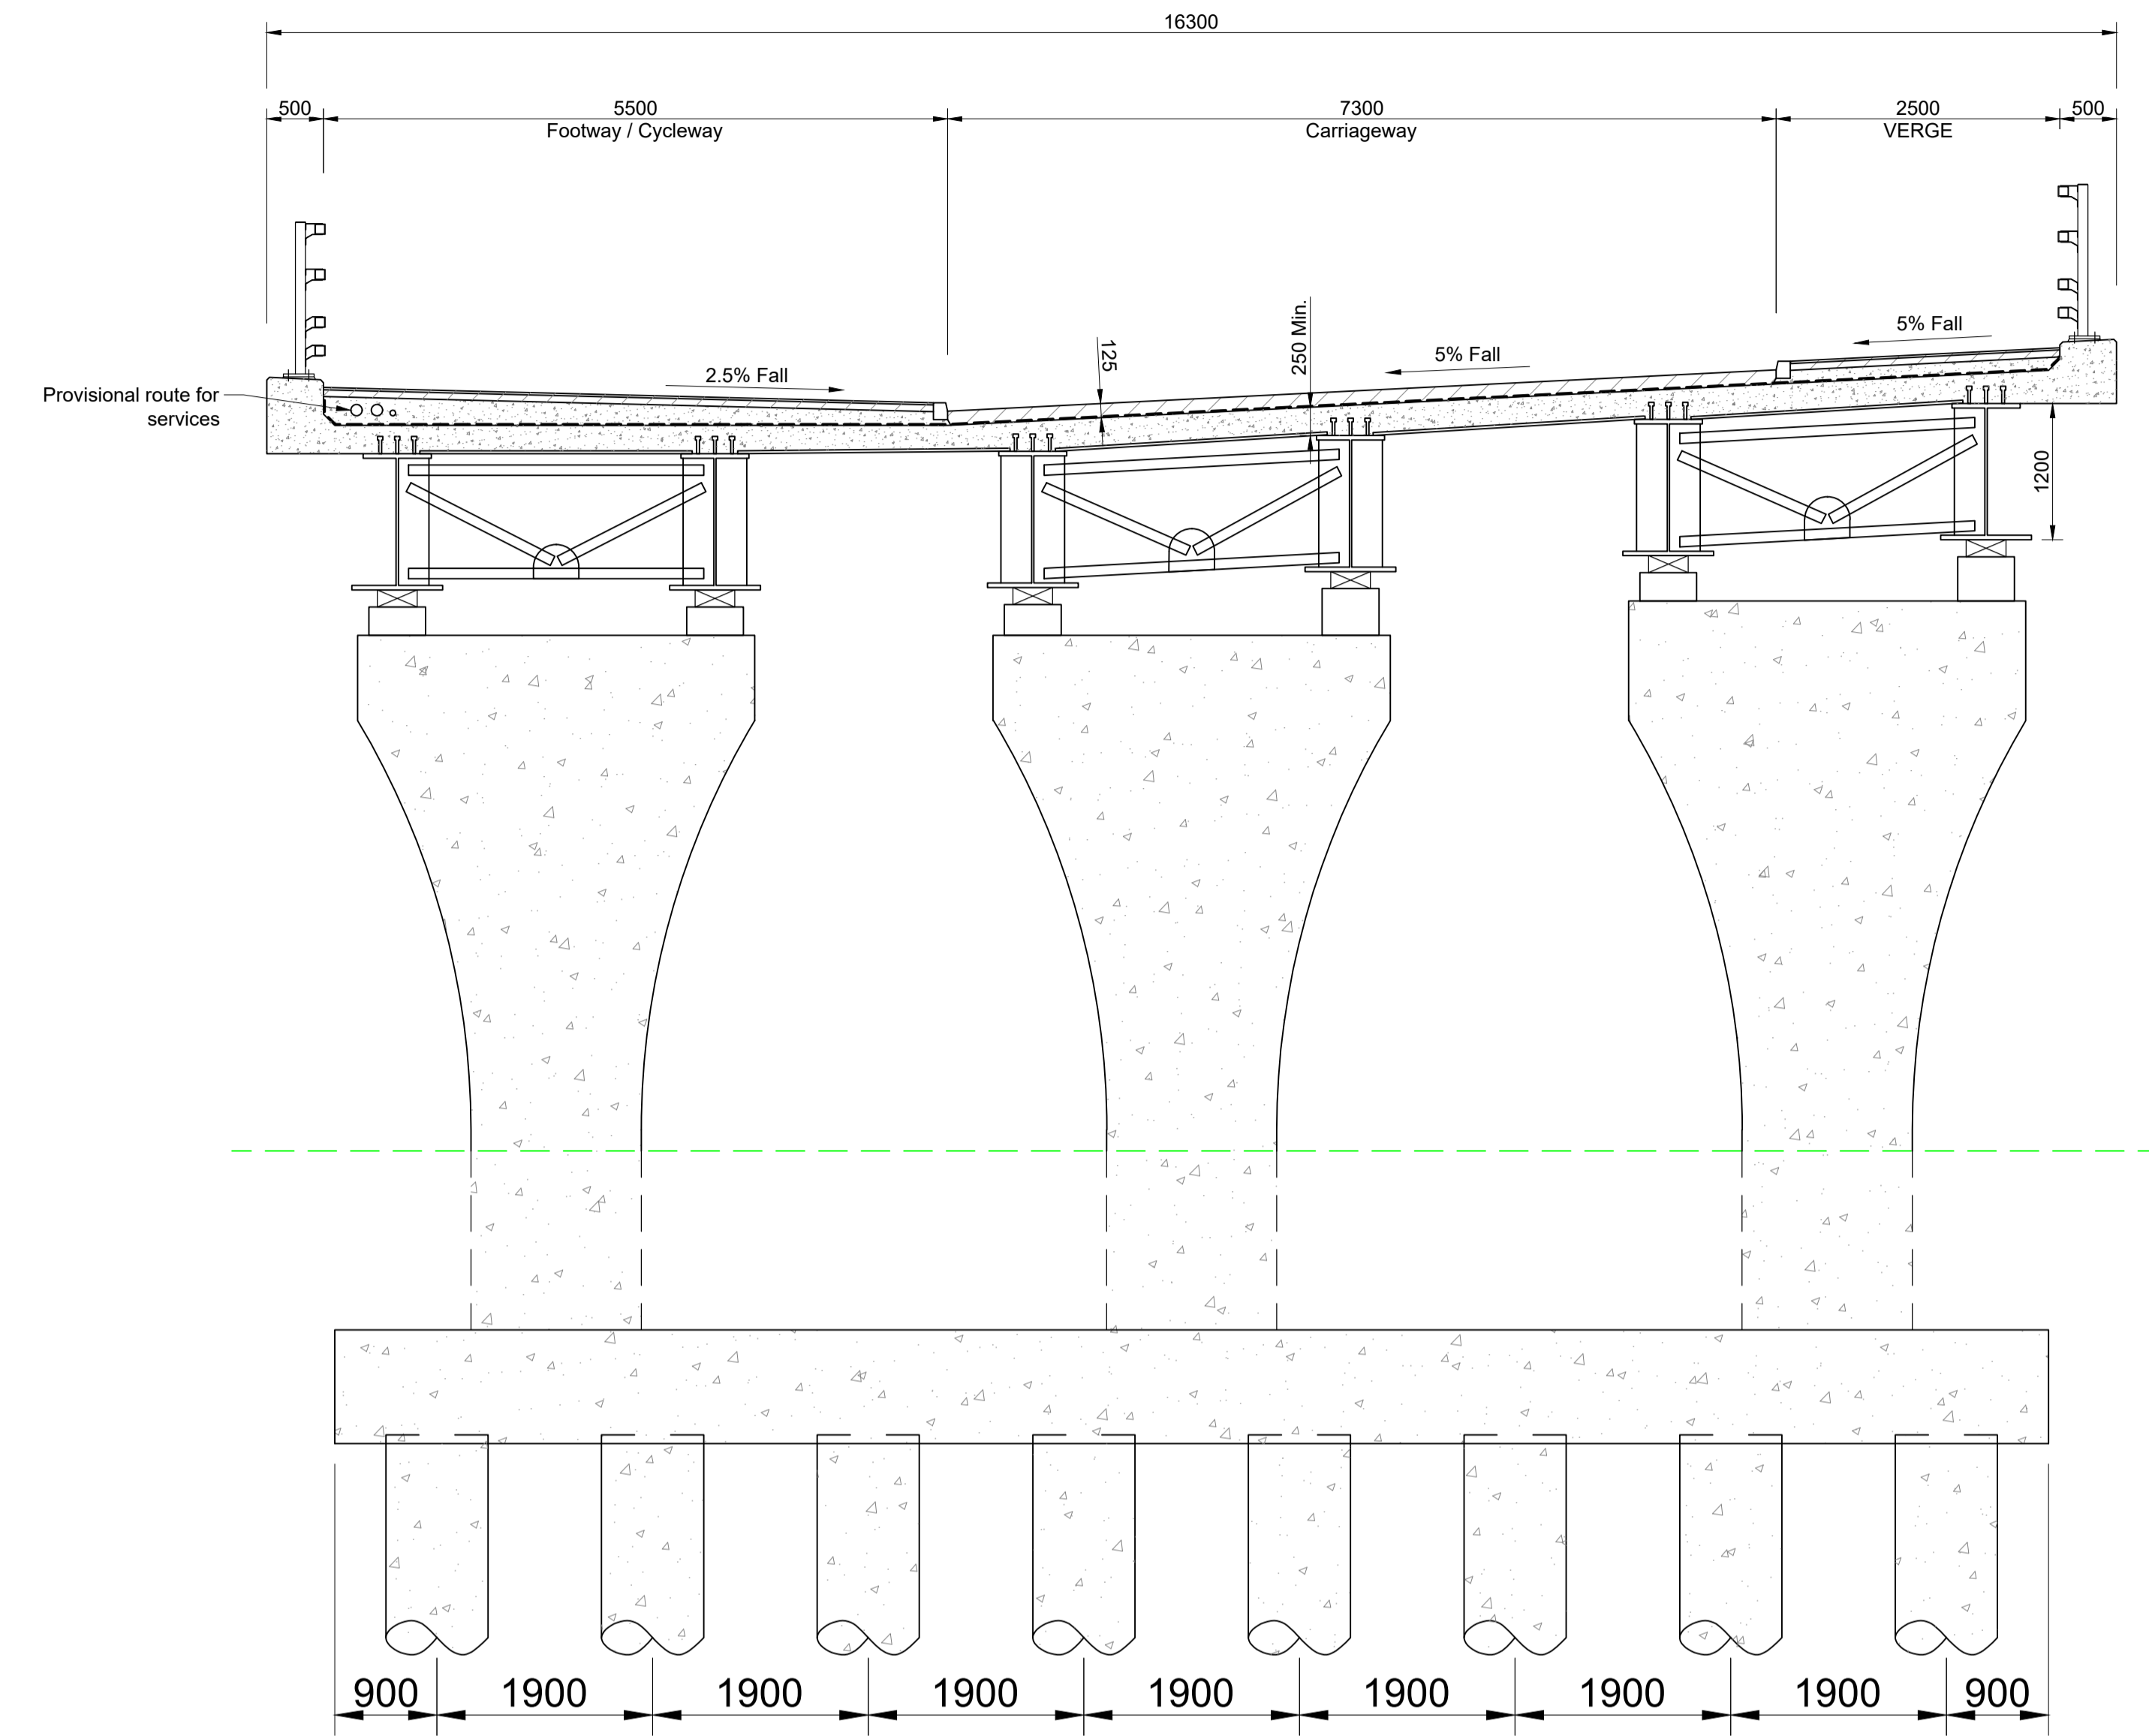


**TYPICAL SECTION THROUGH PIER**  
Scale 1:50

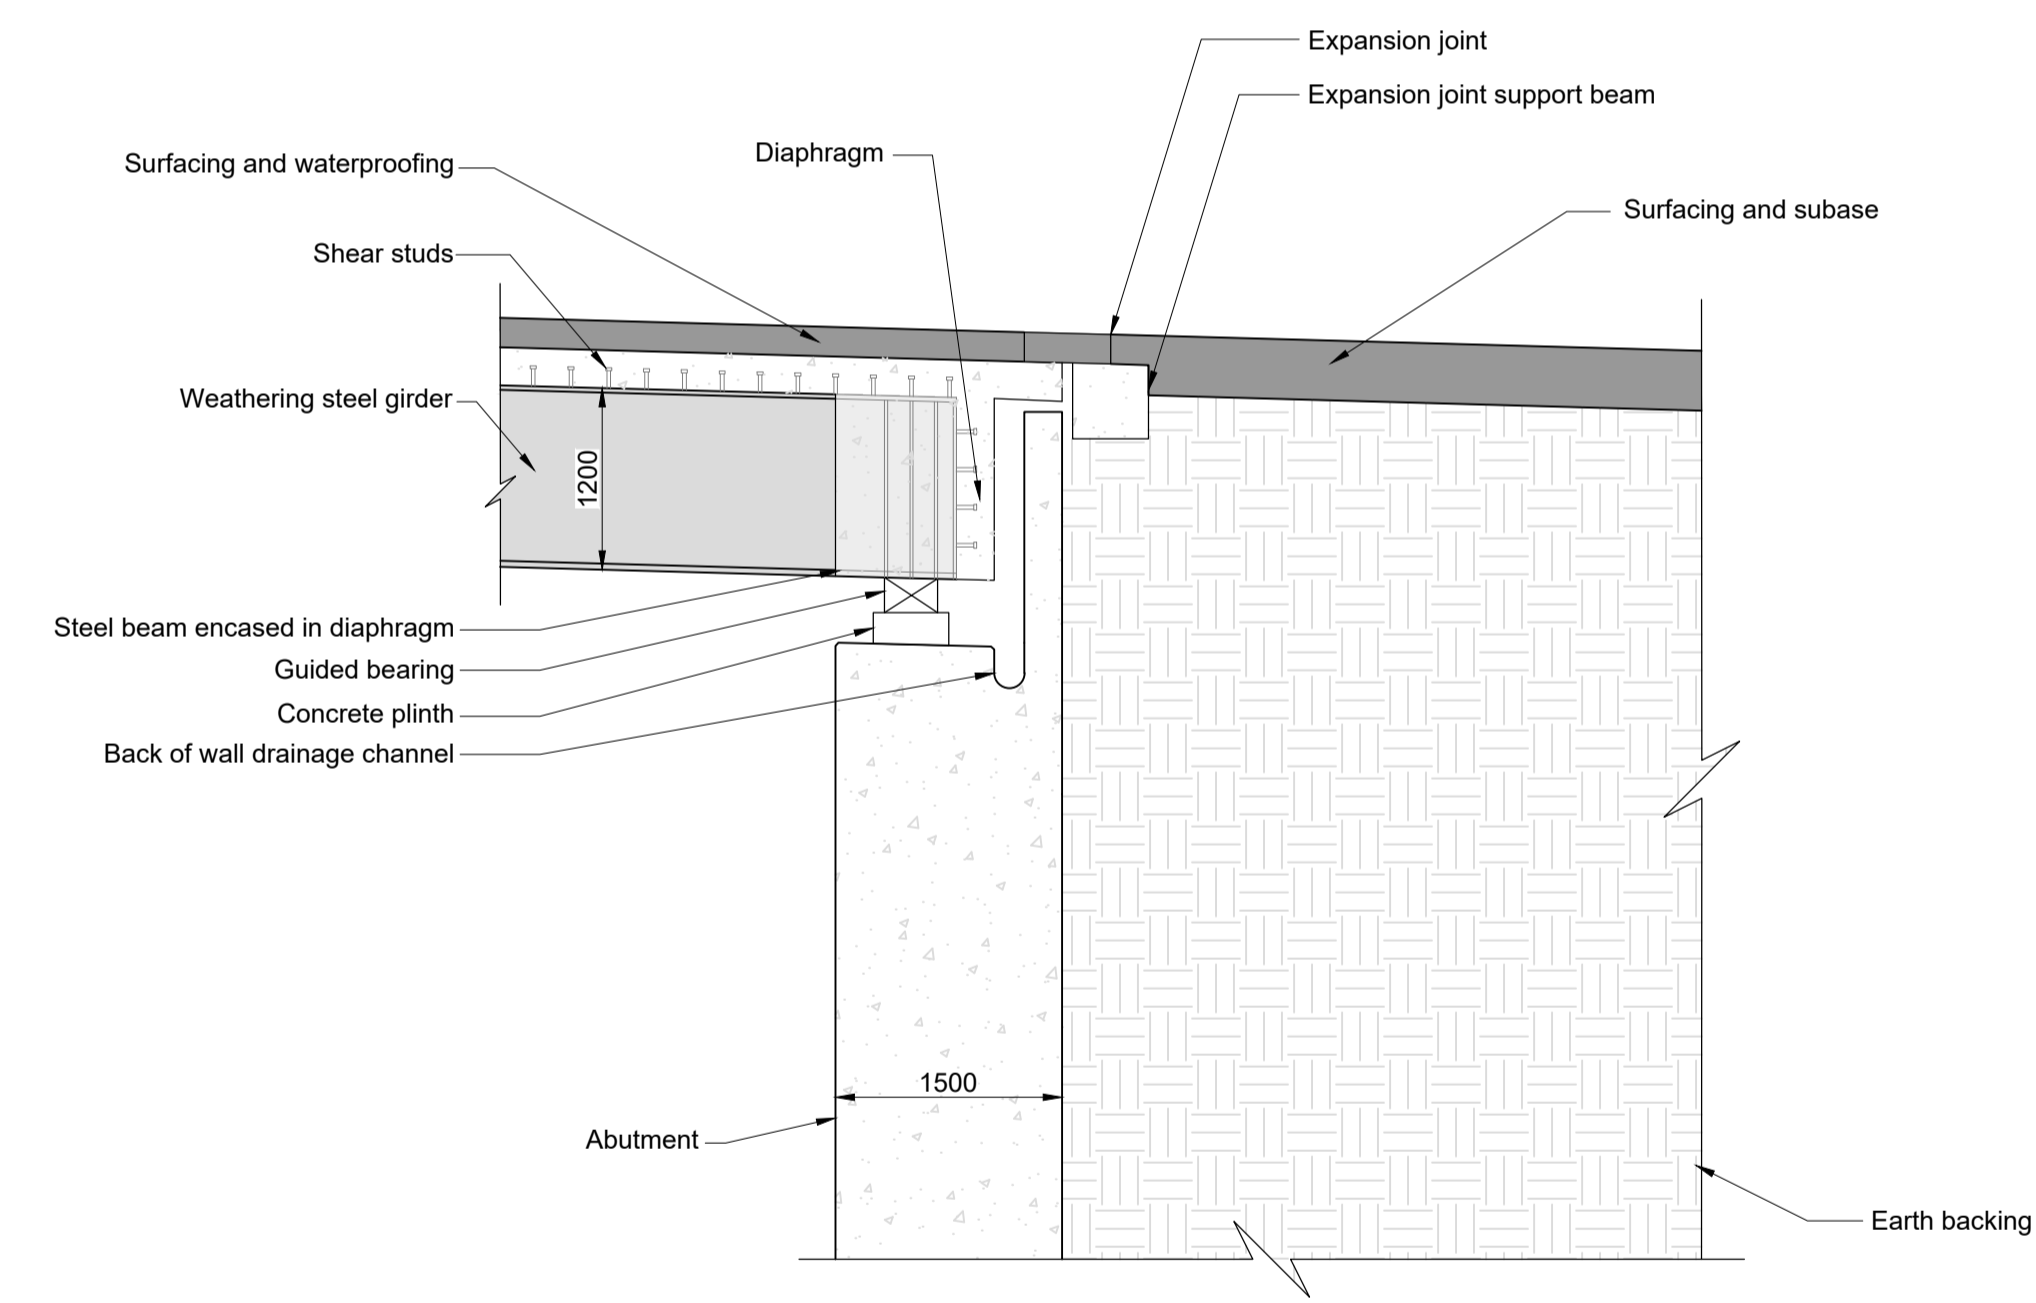

**ABUTMENT SECTION THROUGH BEAM**  
Scale 1:50

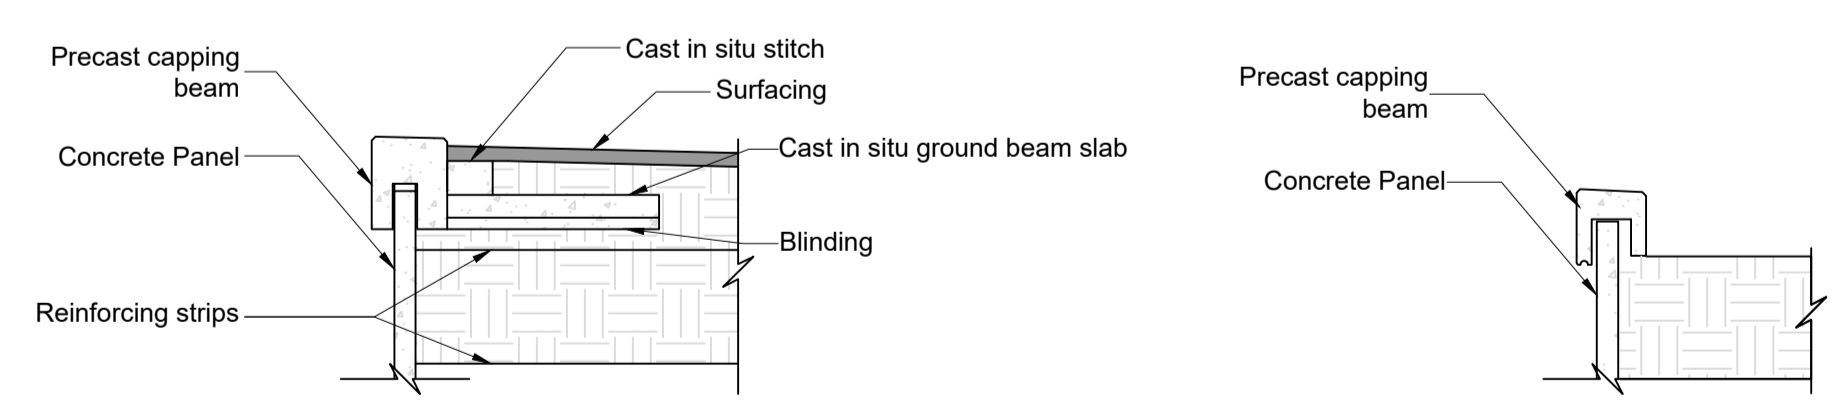

**WING WALL DETAILS**  
Scale 1:50

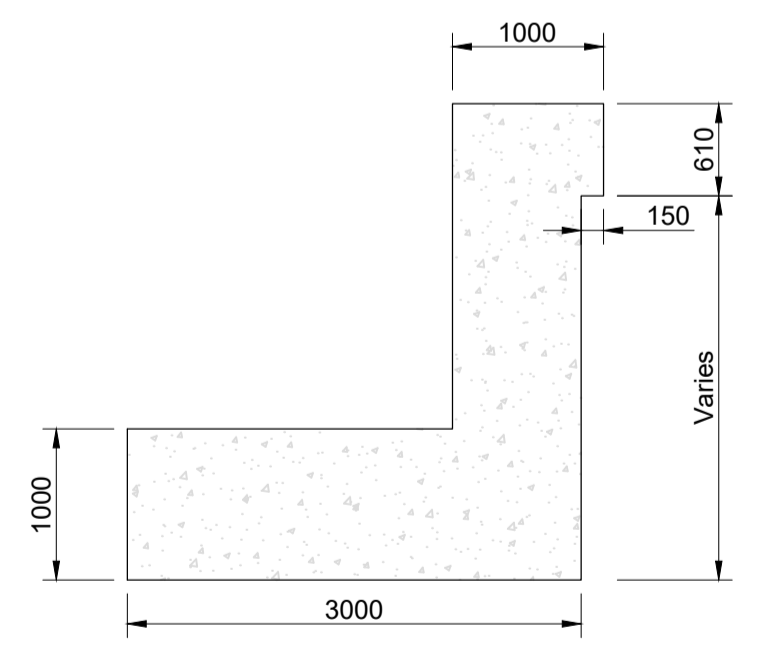

**APPROACH RETAINING WALL DETAIL**  
Scale 1:50

REV.	DETAILS	DRAWN	CHECKED	DATE	REV.	DETAILS	DRAWN	CHECKED	DATE	Notes:
P01	First Issue	AC	PM	24/06/20						

<b>PROJECT:</b> Gilston Area		<b>CLIENT:</b> Places for People Developments Ltd	
<b>DRAWING TITLE:</b> Stort Valley Flood Crossing - Preliminary Design GA drawings - Sheet 2 of 2 (Location Plan reference: S-PR-EC-002)			
<b>DRAWN:</b> AC	<b>CHECKED:</b> PM	<b>DATE:</b> 24/06/20	<b>SCALES:</b> As Shown @ A1
<b>DRAWING NUMBER:</b> VD17516-EC-STR-041			<b>REVISION:</b> P01