

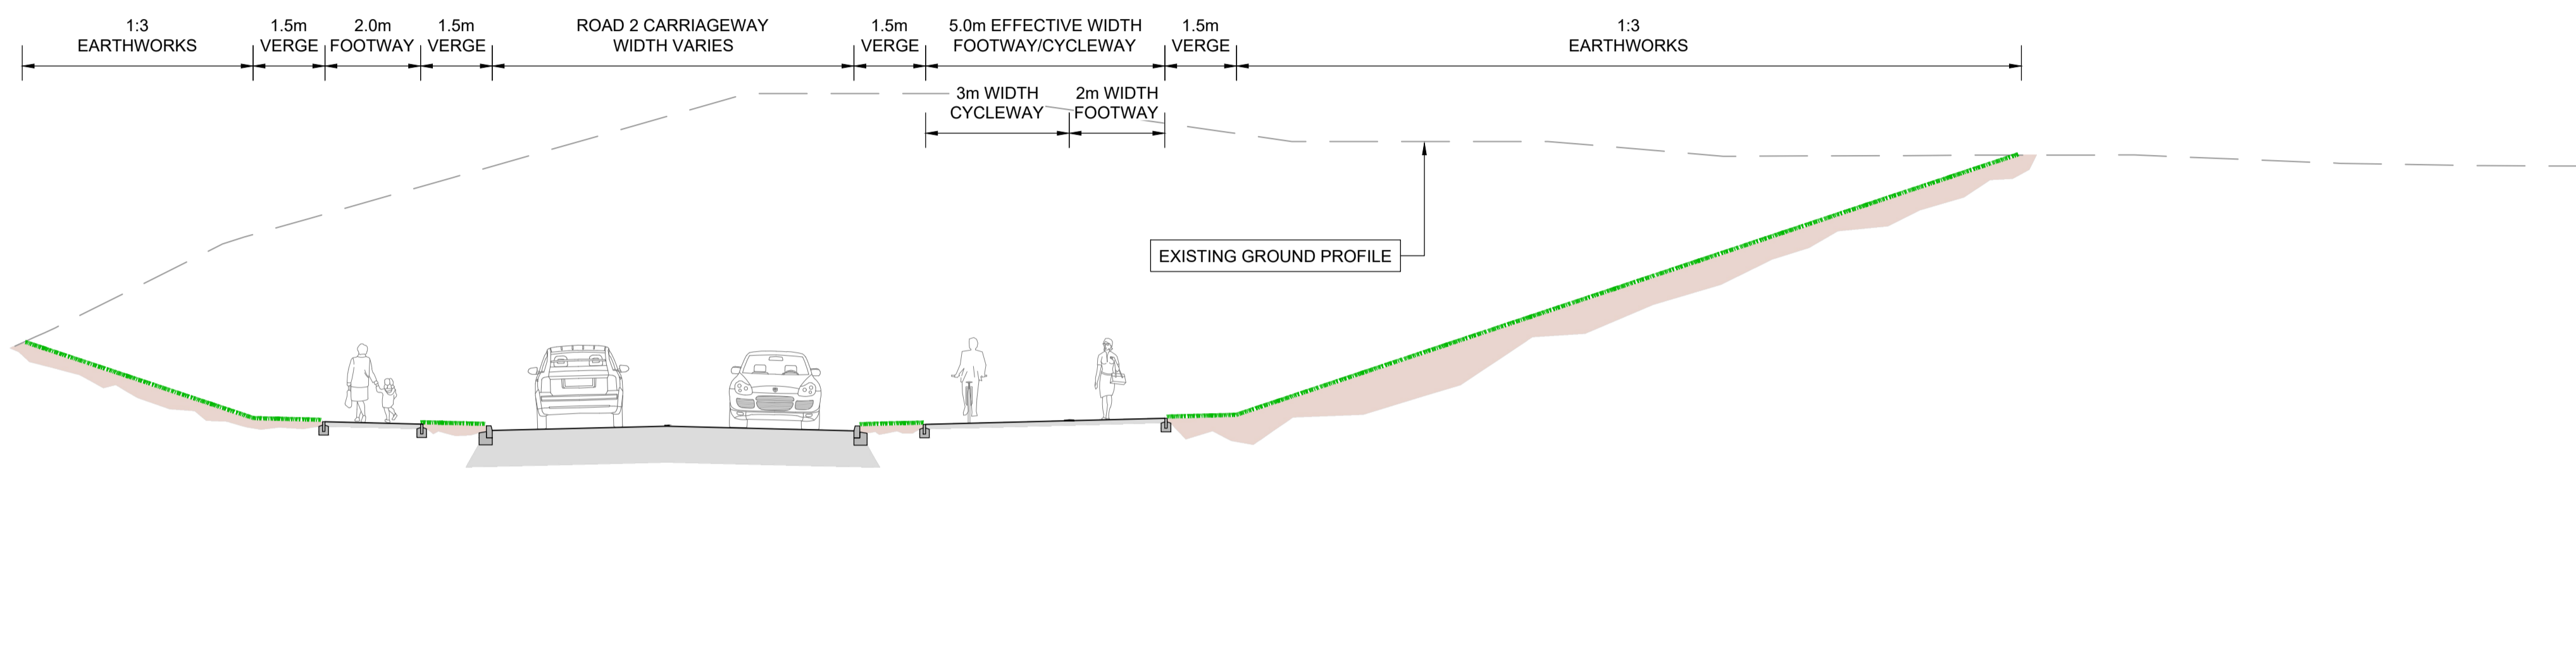


# CH 350 ROAD 2

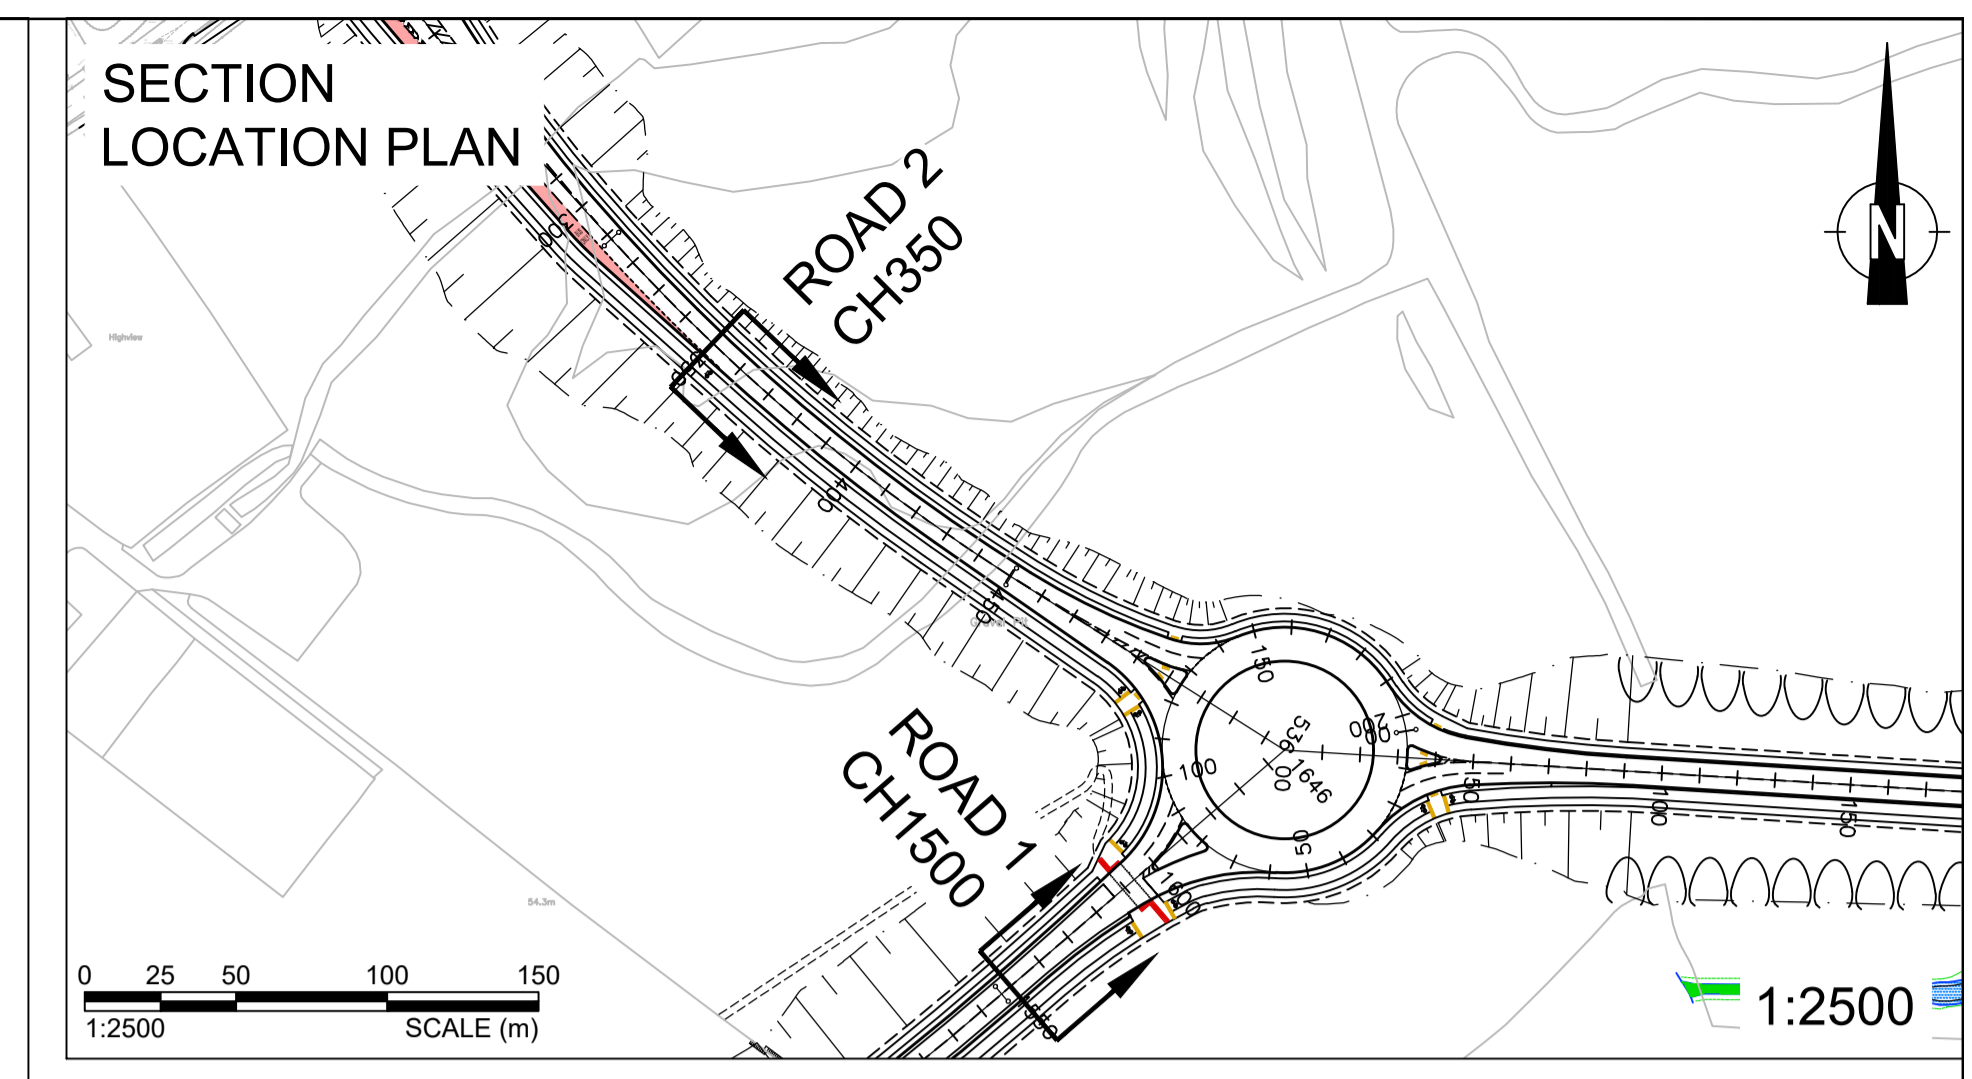

# CH 1500 ROAD 1

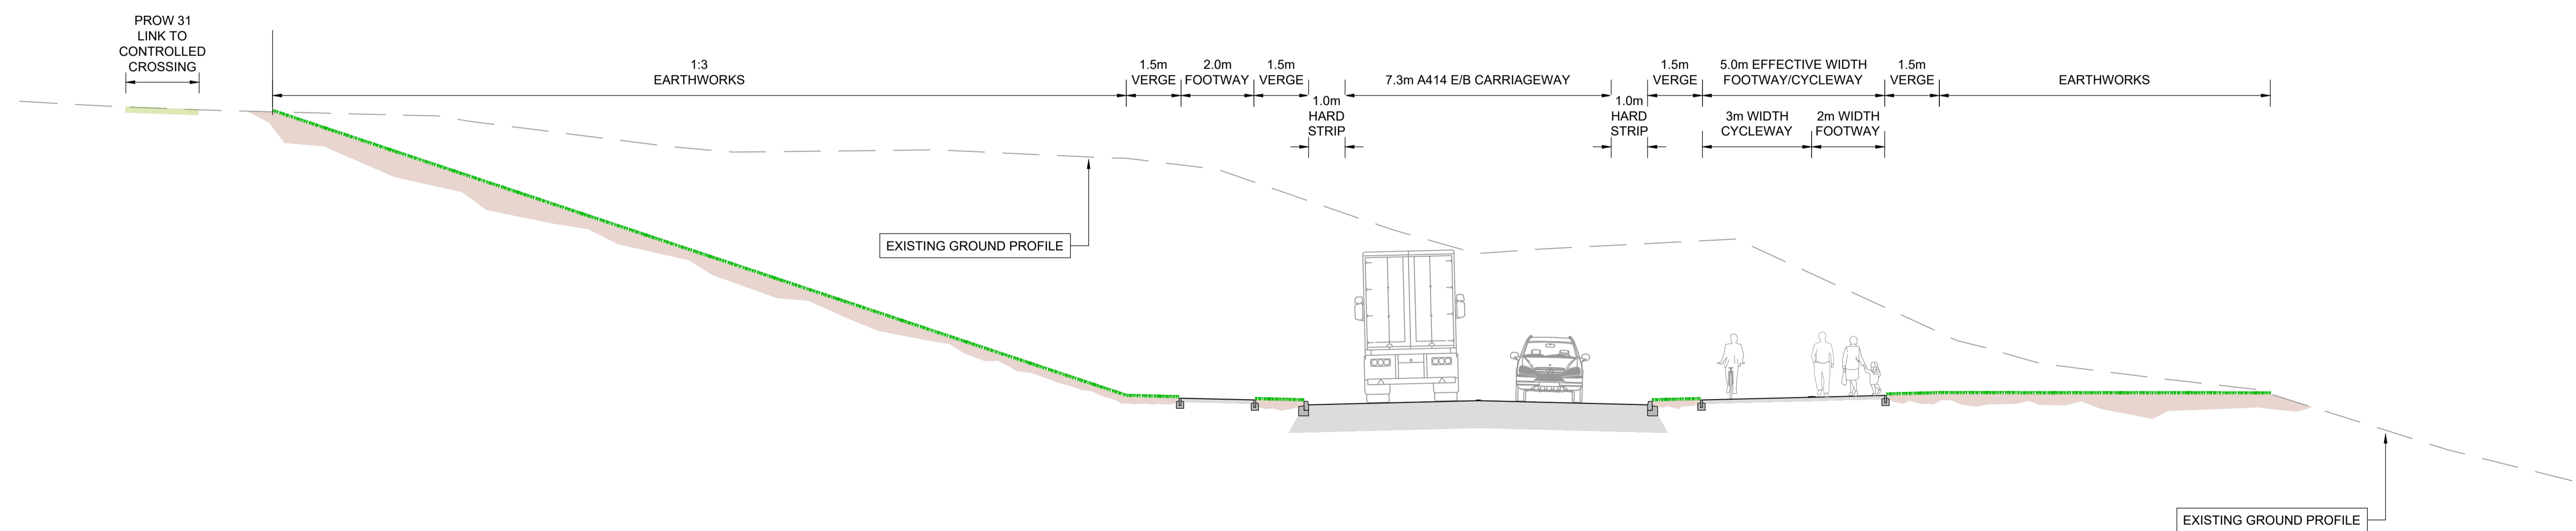

REV	DETAILS	DRAWN	CHECKED	DATE	REV	DETAILS	DRAWN	CHECKED	DATE	KEY
P02	PROW 31 footpath added to Road 1 ch.1500 section	DLB	NM	27.8.20						

<b>PRELIMINARY</b>			CLIENT:	
DRAWING TITLE:			PROJECT:	
EASTERN STORT CROSSING TYPICAL CROSS SECTIONS (SHEET 1 OF 2)			EASTERN STORT CROSSING	
DRAWN:	CHECKED:	DATE:	SCALE:	REVISION:
JC	MIS	25.06.20	1:100@ A1	P02

4th Floor Oxford Place, 61 Oxford Street, Manchester, M1 6EQ 0161 228 1008 e: vectos@vectos.co.uk	DRAWING NUMBER:	VD17516-EC-110-XS
---	-----------------	-------------------