


Notes:
KEY:
1 IN 30 YEAR FLOOD EXTENTS WITH 70% CLIMATE CHANGE APPLIED

Plan (1:500)

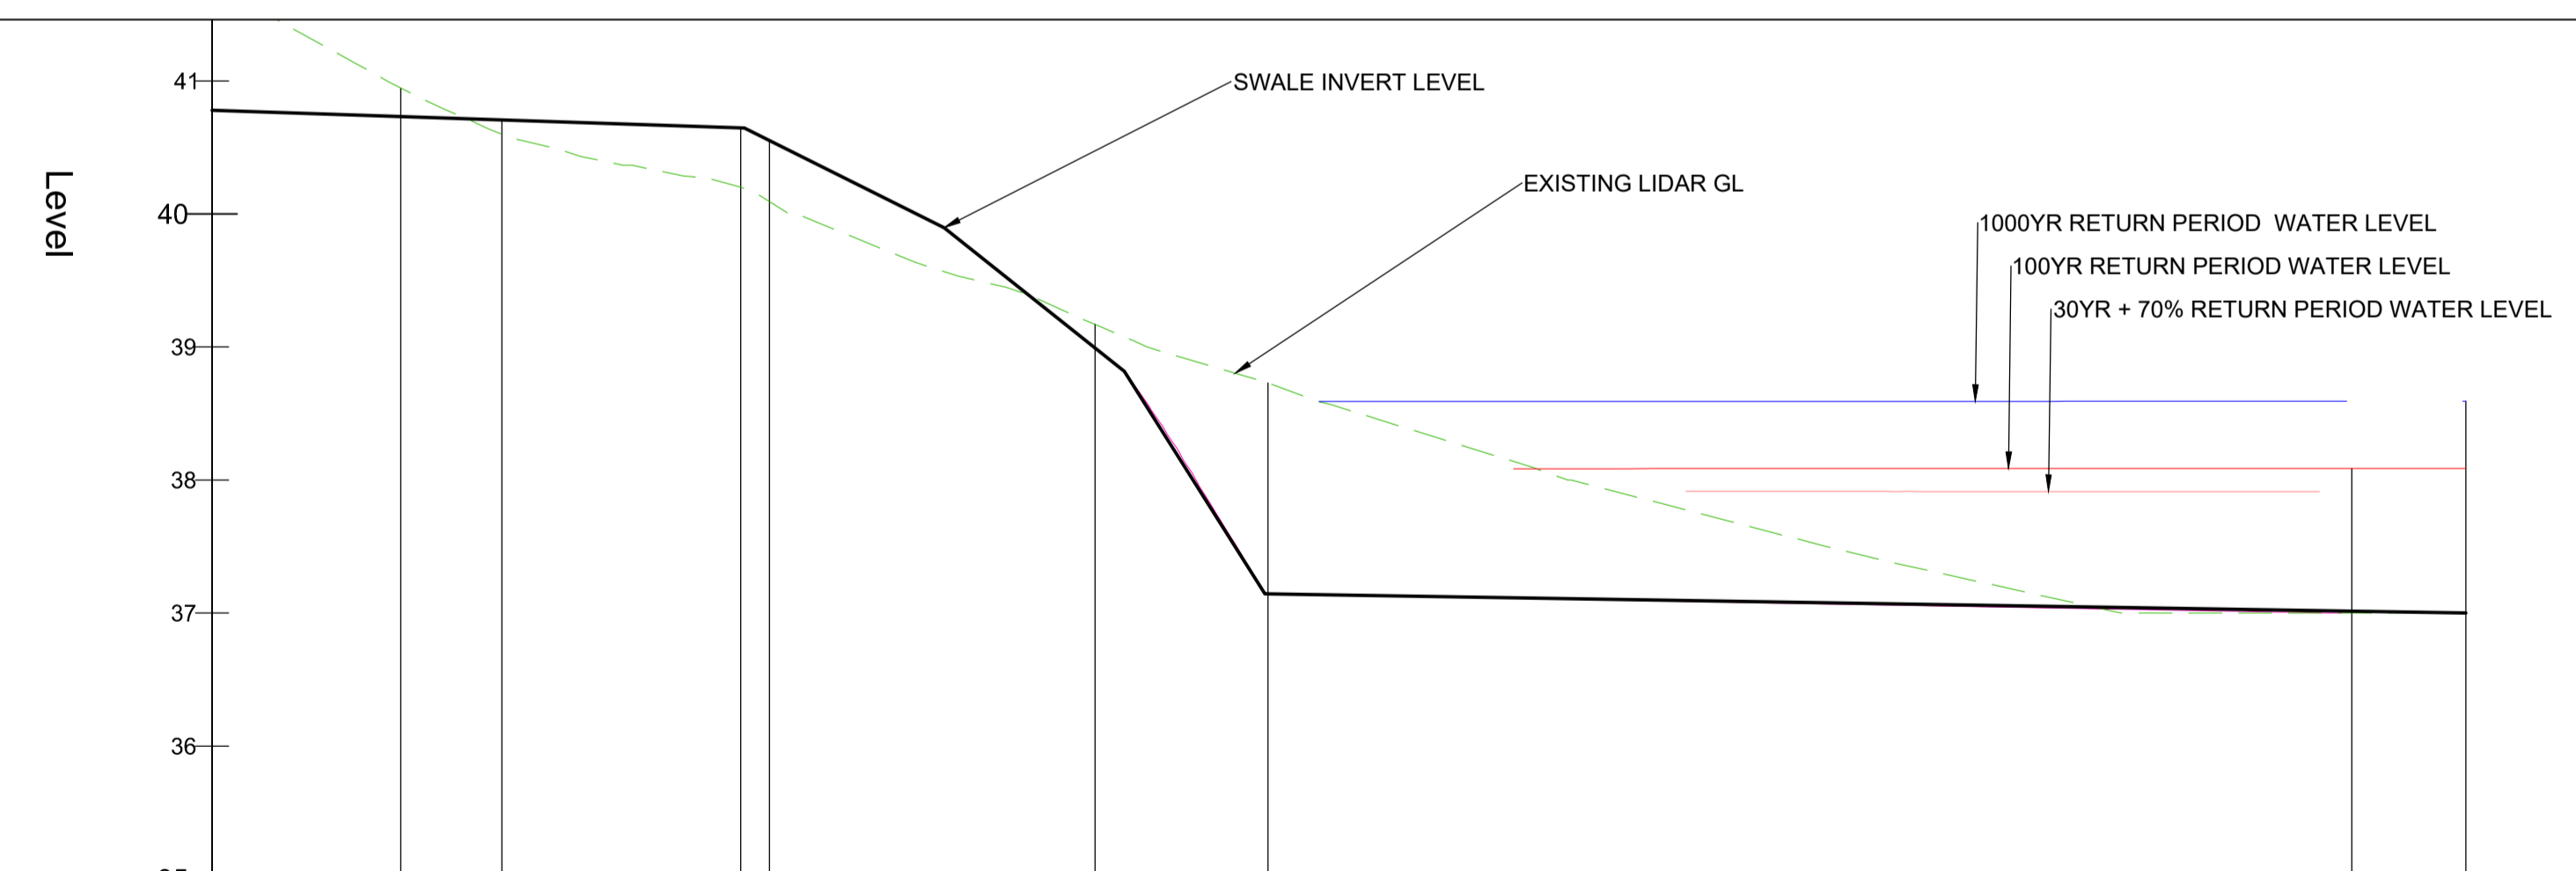

Chainage	00.000	10.000	20.000	30.000	40.000	50.000	60.000	70.000	80.000	90.000	100.000	110.000	120.000	130.000	140.000	150.000	160.000	169.369
Existing Levels	41.744	41.175	40.676	40.384	40.192	39.752	39.437	39.011	38.706	38.383	38.068	37.796	37.535	37.297	37.076	37.000	37.000	37.000
Proposed Levels	40.780	40.746	40.713	40.680	40.646	40.146	39.498	38.589	37.144	37.128	37.112	37.096	37.080	37.063	37.047	37.031	37.015	37.000
Vertical Geometry	G = -1:300.000 L = 40.066		G = -1:20.000 L = 15.000		G = -1:12.556 L = 13.558		G = -1:6.324 L = 10.567		G = -1:619.992 L = 90.244									

Long Section (1:50V, 1:500H)

REV	DETAILS	AS	NM	30.06.20
P01	SWALE RENAMED AND MODIFIED			

CLIENT:
Places for People

PROJECT:
Eastern Stort Crossing

DRAWING TITLE:
Preliminary Drainage Swale E1

SCALES:
1:500 @ A1

DRAWN: AS CHECKED: MIS DATE: 29.03.20

vector
highway infrastructure specialists

Network Building, 97 Tottenham Court Road, London, W1T 4TP
t: 020 7580 7373 e: enquiries@vector.co.uk

DRAWING NUMBER: VD17516-EC-507	REVISION: P01
--	-------------------------