



LONG SECTION: 03_Eastern Crossing Road 2 & Village Access Road
 SCALE: H:1250, V:250
 DATUM: 45.00

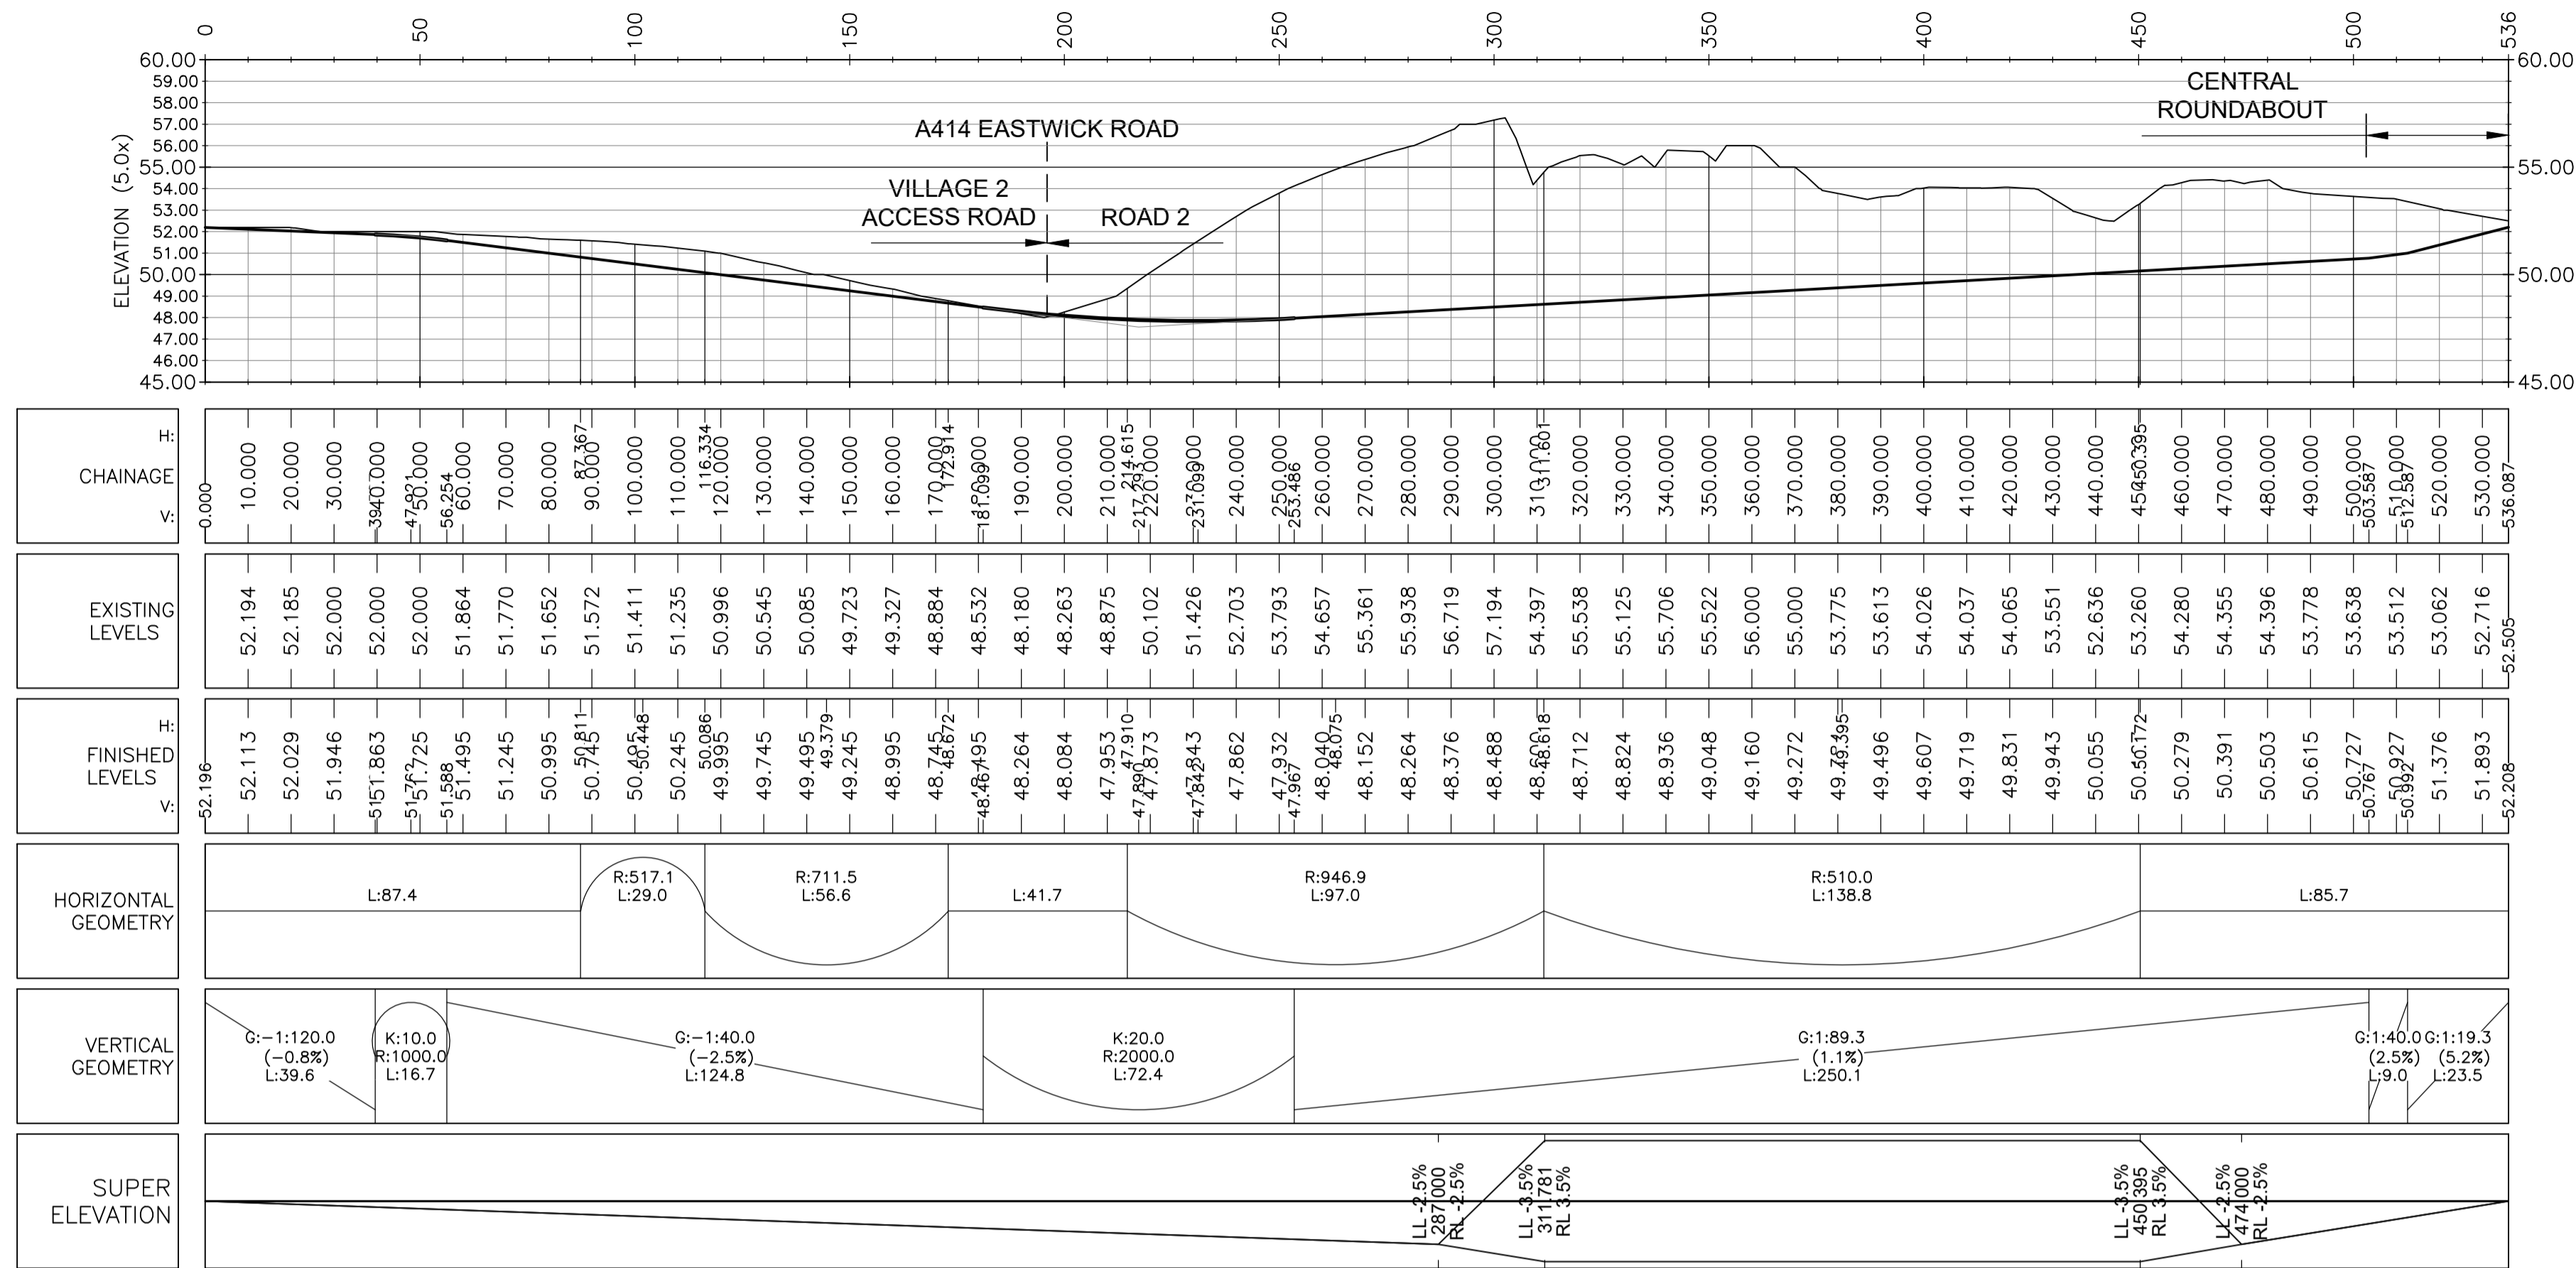

Notes:
 1. THE SPEED LIMIT FOR ROAD 2 IS 30MPH (DMRB CD 190 TABLE 2.10 - DESIGN SPEED 60KPH).

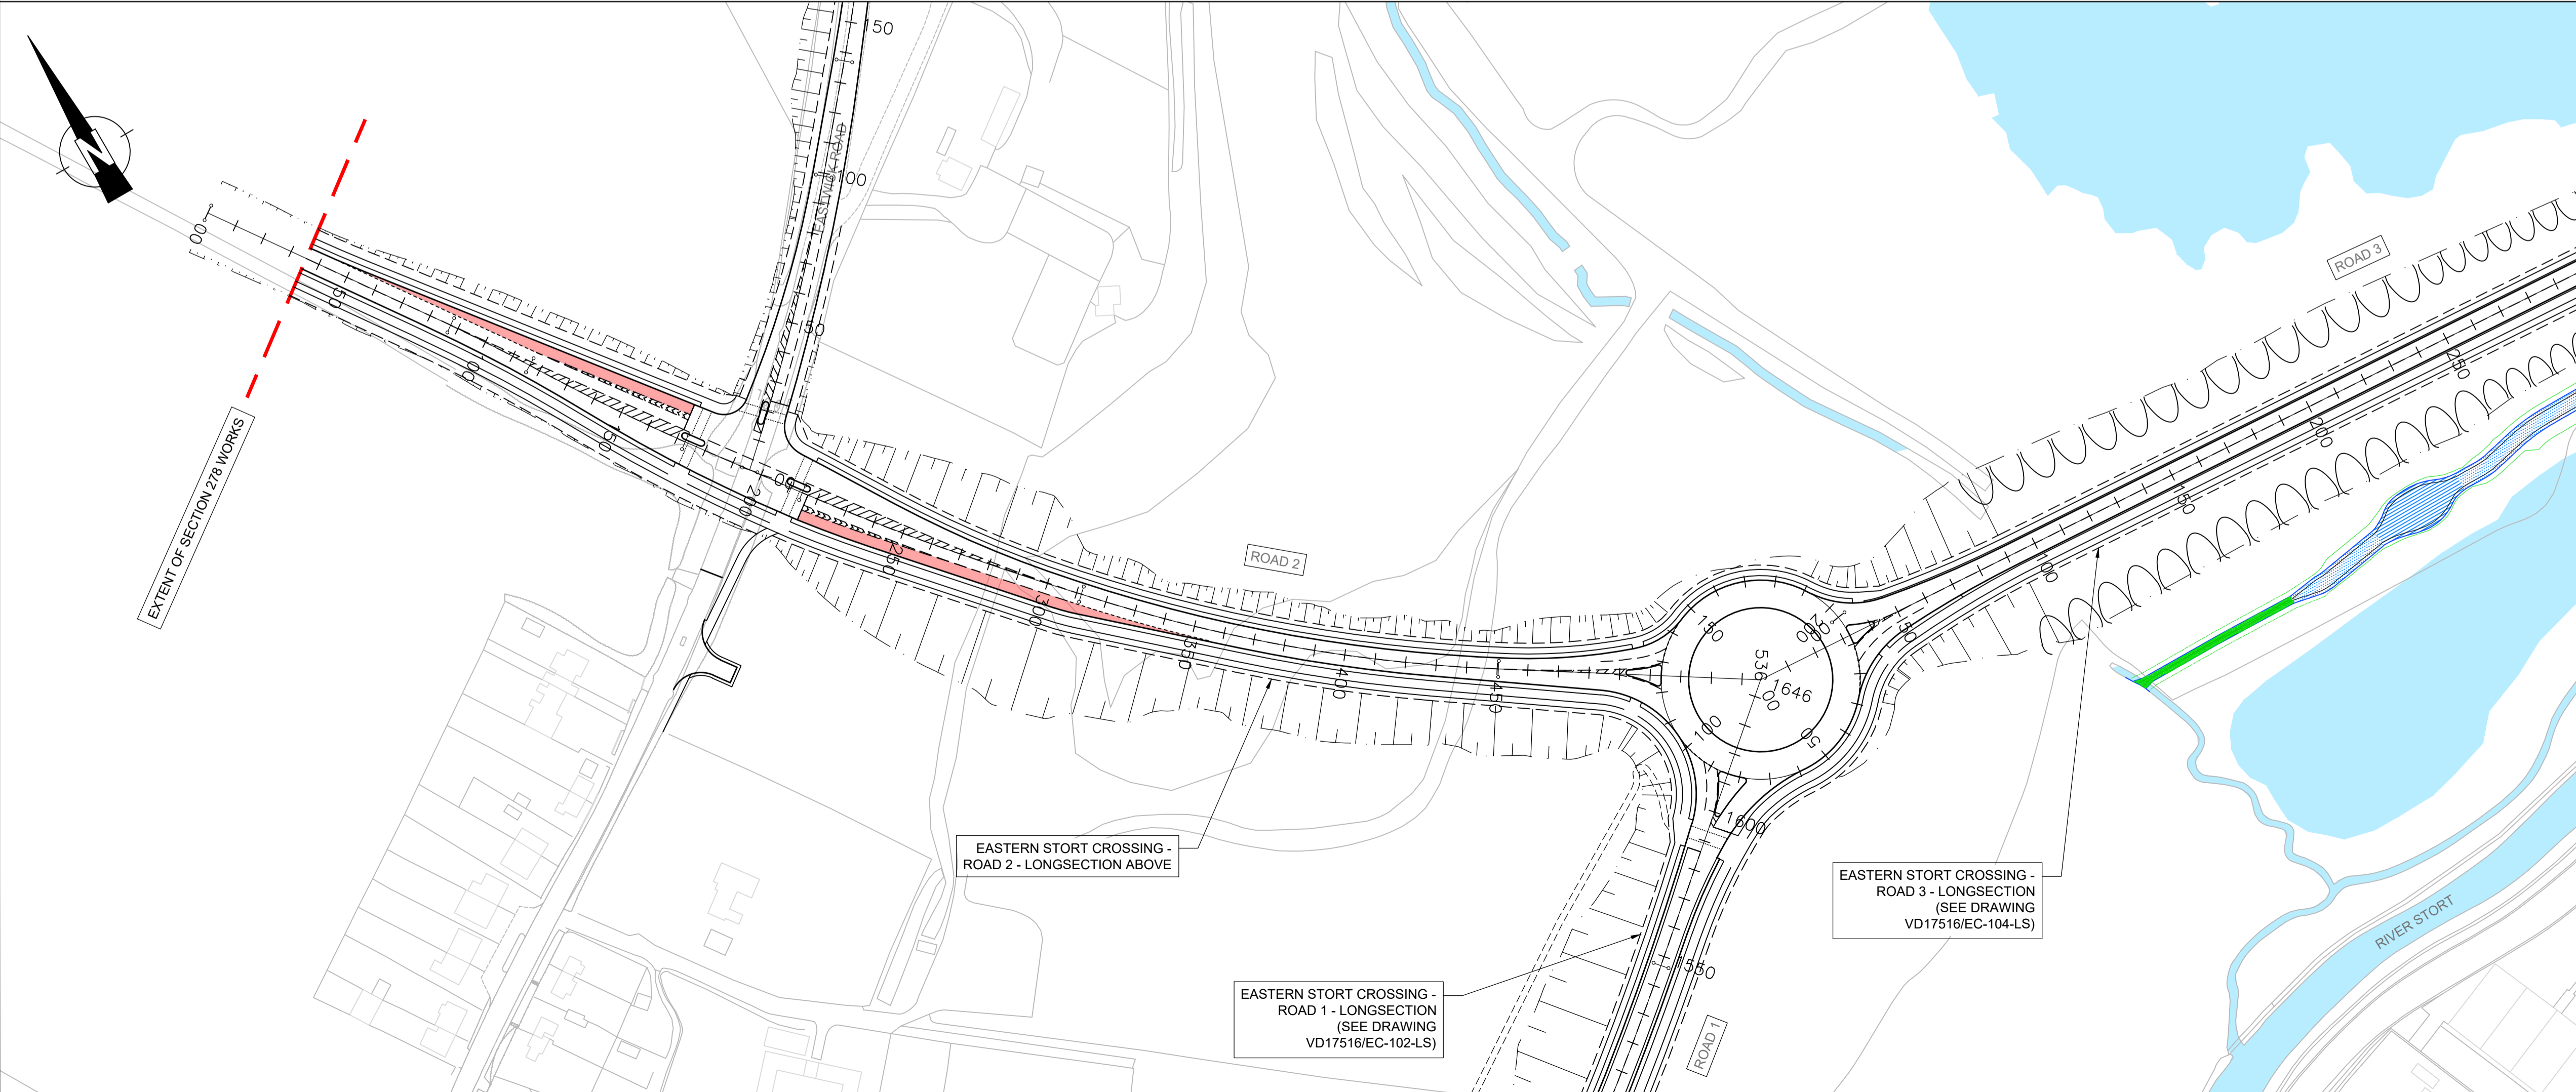

P02	Vertical levels/geometry/superelevation details added	DLB	NM	26.8.20
P01	ORIGINAL ISSUE	DLB	NM	25.6.20
REV	DETAILS	DRAWN	CHECKED	DATE

CLIENT: **Places for People**

PROJECT: **Eastern Stort Crossing**

DRAWING TITLE: **Road 2 Longitudinal Section (Sheet 2 of 3)**

SCALES: **1:1250 @ A1**

DRAWN: DLB | CHECKED: NM | DATE: JUN 2020

vector highway infrastructure specialists

Network Building, 97 Tottenham Court Road, London, W1T 4TP
 t: 020 7580 7373 e: enquiries@vector.co.uk

DRAWING NUMBER: **VD17516-EC-103-LS** | REVISION: **P02**